



MAHARASHTRA UNIVERSITY OF HEALTH SCIENCES, NASHIK

INFRASTRUCTURE DETAILS OF COLLEGE AND HOSPITAL

Sr. No.	Particulars to be verified	Details on College Website	Adequate/ Inadequate
College			
1	Land details (as per M.S.R.): Total land (Not less than 2 acres), (Owned or leased land), unitary or not, NA of all land, 7/12 extracts of all land, Constructed Area Details 30,000 Sq.ft. (Applicable only to Private Colleges) . (Verify land documents & Government permissions documents are uploaded on College Website.) (No Land/ Construction documents shall be submitted to the University. Only deficit information to be pointed out to the University).	Yes	Adequate
2	Dean office, Professor's Office, Associate Professor's Office, Assistant Professor's Office, Administrative Block as per M.S.R..	Yes	Adequate
3	All DEPARTMENTS (as per M.S.R.): Human Anatomy, Human Physiology, Electrotherapy & Electrodiagnosis, Kinesiotherapy & Physical Diagnosis, Musculoskeletal Physiotherapy, Neuro Physiotherapy, Cardiovascular & Respiratory Physiotherapy, Community Physiotherapy	Yes	Adequate
4	College Library (as per M.S.R.): Area (1200 Sq.Ft.), Reading Rooms for Students, Staff Reading Room, Room for Books & Journals, Rooms for Librarian and Other Staff; Journal Room, Number of Computers with internet facility with minimum 15 nodes, Photocopier Machine, Total No. of books, Number of Journals: (Titles only), (Multiple volumes / issues of one title should be counted as ONE). No. of books added in last year: No. of Journals titles added in last year : [Bills shall be verified by the Committee.] Digital Library / e – Library availability	Yes	Adequate
5	Details of all Lecture Theatres with Seating Capacity (as per M.S.R.) along with AV Aids including overhead projector, LCD Projector and a microphone / multi Podium system. There shall be provision for E-class. Lecture halls must have facilities for conversion into E-class/Virtual class for teaching.	Yes	Adequate
6	Conference Room for Faculty: (as per M.S.R.)	Yes	Adequate
7	Mini Auditorium: (15 Sq.Ft./Student) (as per M.S.R.)	Yes	Adequate
8	Class Rooms: (15 Sq.Ft./Student) (as per M.S.R.)	Yes	Adequate
9	Core Laboratories: (50 Sq.Ft./Student) (as per M.S.R.) Exercise Physiology & Fitness : Computerized Treadmill, Bicycle ergometer with speedometer, Skin fold caliper, Body composition analyzer, Weighing scale with height measurement, Spirometer, Peak flow meter, Energy Consumption analyzer, Pulse Oxymeter, ECG, Flutter, Inspiratory Muscle Trainer, Oxygen Cylinder, Nebulizer (ultrasonic), Nebulizer (Jet), Portable Suction Machine, B.P. Apparatus & Stethoscope, Shuttle Walk Test Software (Desirable).	Yes	Adequate
10	Physiotherapy Museum: (as per M.S.R.) (Desirable)	No	
11	Yoga / Clinical Skill Laboratory: (60 Sq.Ft./Student) (as per M.S.R.) Yoga Mats / Pediatric Mats / Mats for Training Neurotherapeutic Skills, Adjustable Manual Therapy Plinth, Therabands & Theratubes, Swiss balls, Stability Trainers, Sensory Assessment Kit, Balance Assessment & Training Equipment, Stools, Benches, Wheel Chairs, Stairs, Ramps For Training	Yes	Adequate


PRINCIPAL/DIRECTOR
Nanded Physiotherapy College
& Research Center, Nanded.
Adequate

13	Residential quarter facility for staff: Teaching, Non-teaching, Paramedical & Nursing staff	Yes	Adequate
14	Other facilities: Hospital Waste Management Unit, Research Cell, Intercom Network, Playground, P.T Teacher or Instructor, Common Rooms for Boys, Common Room for Girls, Cafeteria, Facility for indoor games, Gymnasium / Gymkhana Facility,.	Yes	Adequate
15	Hostel Facility: Boys (UG), Girls (UG), Interns, Canteen Facility, Warden/ Rector, Hygiene, etc. [Note: Verify Canteen Facility is monitored as per MUHS Circular No.18/2019 dated 19/03/2019.]	Yes	Adequate
	<ul style="list-style-type: none"> • As per Central Council Norms/ University Norms, above Infrastructure must be available at College ar.d all information with photographs must be uploaded on College Website. • If Infrastructure is available, then mark "Adequate" & do not attach any documents. • In case of "Inadequate", it must be marked as "Inadequate" with documentary evidence. 		


PRINCIPAL/DIRECTOR
Nanded Physiotherpay College
& Research Center, Nanded.



महाराष्ट्र शासन

महाराष्ट्र शासन
महसूल विभाग

गाव नमुना नंबर ७/१२ व ८ अ, मालमत्ता पत्रक पाहणे



सत्यमेव जयते

(India) that provides 7/12 extract, 8A extract and Property Card online to citizens

मुख्यपृष्ठ



Government of Maharashtra

ahwal Date : 23/01/2024

Village Form Seven (Records of Right)

[Maharashtra Land Records Revenue Records of Right and Registers (Book Keeping) Rule 1971 Rules 3, 5, 6 and 7 from Rule 1971]

Village :- pangari tarfe asdvan (544742)
ulpin :- 22589122163

Taluka :- nanded

District :- nanded

gat kramank v upavibhag : 232



22589122163

Tenure Type : bhogavatadar varg -I

shetache shanik nao :

sarivat

Area, Unit & Assessment	khate kra.	Name of the occupant	Area	Assessment	Uncultivable	Mutation number	Tenancy, Rent & Other Rights
Area Unit Htr.Are.Sq.mtrs	[404-]	[<u>avaholaji-gonpati</u>]				(3597)	Name of the tenant and Rent
a) Lagavadयोग्य Area							
Non-Irrigated	106	nagorav laxman	2.35.50	6.62		(1687)	Other Rights
Irrigated	-						waras
Total cultivable Area	189	mariba vitthal kamble	0.77.00	2.16		(1)	parubai vaubha (1272)
b) Uncultivable Area (lagavad योग्य)							:boja - rashtriyakrut bank gahan
Class (A)	[323-]	[<u>sun.saraswathi-shankar-hanvate</u>]	0.00.00			(1537)	saraswatibai bhra.shankar yacha hissa (1408)
Class (B)	275	shankar sambha hanvate	0.20.93	0.59		(4011)	m.gra.ba.sha.vishnupuri yethe (1408)
Total po.kh.							:ru 6000-gahan (1408)
Total Area (a+b)	[442-]	[<u>gangaram-nanded</u>]	0.77.00	2.16		(1633)	itar
Assessment		[<u>kalaba-nanded</u>]				(1633)	Mutation No. 1631 chi nonf kami karanyat aali. (1671)
Special Assessment		-----samike Area-----	0.00.00	0			itar
							Mutation No. 1409 chi nonf kami karanyat aali. (1675)
	[448-]	[<u>parmeshwar-saijnathrao-pawar</u>]	0.00.00			(1984)	boja
	478	kalaba namdev hanvate	0.38.48	1.08		(2804)	yanchya nave marathwada gramin bank shakha vishnupuri
							taa.ji.nanded vara ugh. ru.15000 cha boja thevanyat aala (1922)
							:boja - rashtriyakrut bank gahan
	479	[<u>gangaram-nanded-hanvate</u>]	0.36.49	1.03		(4304)	mariba vitthal kamble (1922)
		shabbabai gangaram hanvate				(4304)	boja
		laxmibai akash taru				(4304)	yanchya nave canara bank shakha nanded taa.ji.nanded vara ugh.
		jiyoti kamalakar gajbhare				(4304)	ru.30000 cha boja thevanyat aala (1935)
		godaji gangaram hanvate				(4304)	:boja - rashtriyakrut bank gahan
		shilpa nagesh kamble				(4304)	shankar sambha hanvate (1935)
		subhash gangaram hanvate				(4304)	[<u>---</u>] 2995)
		siddhartha gangaram hanvate				(4304)	[<u>vinodkumar-shriramwar-yachai</u>] (2995)
		avinash gangaram hanvate				(4304)	[<u>shri-shri-garudatt-pratishthan-nanded</u>] (2995)
		anil g. ngaram hanvate				(4304)	[<u>yanna-32-sarshakreta-bhadeputayane</u>] (2995)
		-----samike Area-----	0.36.49	1.03			:boja - rashtriyakrut bank gahan
	[620-]	[<u>shingarasingh-garudatt-baba-shishu-singh</u>]	0.00.00			(2234)	Date 17/01/2022 rozi barat ko-op bank (mumbai) cha shri garudatt
							pratishthan nanded tarfe sachiv yanchya nave ugh..ru.169834000 - karja.
							(4049)
	[623-]	[<u>mohammad-saleem-abdul-rajjah</u>]	0.00.00			(2283)	Loan & Liabilities Society Barar
							scs.so.pangri madhye gahan (10135)
	[674-]	[<u>mahesh-kishanraji-jain</u>]				(2339)	:boja - mruladsharan karja
		[<u>balaji-govindrao-more</u>]				(2339)	bandig boja 197-90 (10136)
		[<u>prabhakar-shriram-togdopalwar</u>]	0.00.00			(2339)	
		[<u>mohavir-motilaji-kothari</u>]				(2339)	
		-----samike Area-----	0.00.00	0			pralamb farafar : 4470
	[700-]	[<u>pratapbhai-ranji-rutnod</u>]	0.00.00			(3054)	sheticha pherfuk kramank - 4560 v Date - 23/01/2024
	793	ravi niruti sarode	0.06.00	0.17		(1988)	
	[794-]	[<u>gita-madhavrao-kardikhe</u>]	0.00.00			(2517)	
	[864-]	[<u>smesh-chandrakantnao-birajdar</u>]				(2516)	
		[<u>ramdev-anandarao-taru</u>]	0.00.00			(2516)	
		[<u>smrit-pundlikvara-mirajkar</u>]				(2516)	
		[<u>shripa-ranjendra-bojlover</u>]				(2516)	
		-----samike Area-----	0.00.00	0			
	[1016-]	[<u>subhash-gujanna-hanvate</u>]	0.00.00			(2393)	
	[1058-]	[<u>shokantala-bajirao-momarkar</u>]	0.00.00			(2771)	
	[1105-]	[<u>prabhakar-shriram-togdopalwar</u>]	0.00.50	0.24		(2486)	
		[<u>mohavir-motilaji-kothari</u>]				(2486)	
		-----samike Area-----	0.00.00	0			
	[1106-]	[<u>smrit-kavachand-bhandari</u>]	0.00.50	0.24		(2486)	
		[<u>shivaji-kishanrao-bhatnagar</u>]				(2486)	
		-----samike Area-----	0.00.00	0			

PRINCIPAL/DIRECTOR
Nanded Physiotherapy College
& Research Center, Nanded.

1967	kishor magaji lohar	0.00.84	0.02	(2952)
[4968]	[vasant sopanrao gutte	0.01.44	0.03	(3877)
1969	hemantkumar magaji lohar (malviya)	0.02.00	0.06	(2954)
1970	vasant sopanrao gutte	0.02.50	0.07	(3877)
2009	balvirsinh amichandrasing chitodia	0.00.93	0.03	(2997)
2010	kalpana pradip pathane	0.03.99	0.11	(2998)
2011	dpak premsingh chitodia	0.01.11	0.03	(2999)
2012	lokesing sahadin chitodia			(3000)
	amarsingh sabadinsing chitodia			(3000)
	—samike Area—	0.01.11	0.03	
2028	jaisingh sodanisinh chitodia	0.01.39	0.04	(3017)
[2064]	[netai shankarrao sanjare			(3494)
2078	shri garudait pratishthan nanded tarfe sachiv	2.36.07	6.63	(3068)
	sindkumar vithalrao shriramvar			(3068)
4672	pushpawati dattatraya kambarde	0.03.11	0.09	(3104)
4856	tukaram purbhaji kadker	0.00.56	0.02	(3108)
4857	roopali sudhakar lolge	0.01.86	0.05	(3223)
[4858]	[laxmibai rameshkumar soni			(4375)
[4860]	[pushpo pandurang damera			(3677)
4862	abhimannysingh arjunasinh chauhan	0.03.51	0.10	(3234)
[4864]	[rajesh premraj verma			(3889)
	[anand shrikishan kumbhara			(3889)
	—samike Area—	0.00.00	0	
4962	akshaysingh arjunasinh chauhan	0.02.72	0.08	(3233)
[4963]	[nagesh gangadhar kvadavalur			(3942)
	[santosh baburao dasale			(3942)
	—samike Area—	0.00.00	0	
4981	lokesing sabdinsing chitodia	0.01.11	0.03	(3492)
4983	narsimha reddy ram reddy patur			(3494)
	rajesh madhukarrao kanadkhedkar			(3494)
	—samike Area—	0.08.00	0.22	
[4985]	[anita parshuram pawar			(3588)
[4986]	[anita kailash rathod			(3587)
[4986]	[ravi niruttirao sarode	0.02.02	0.06	(3877)
5098	swati devanand dhavle	0.01.01	0.03	(3571)
5123	ganpati pandit mise	0.27.50	0.77	(3597)
5124	balaji pandit mise	0.27.00	0.76	(3597)
5125	pandurang pandit mise	0.27.00	0.76	(3597)
5217	shaikh hasan khajamoinuddin	0.01.39	0.04	(3673)
5250	panjabrao tukaram davane	0.10.00	0.28	(3669)
5258	vijay hanamantarao khillare	0.02.00	0.06	(3725)
5270	ravi niruttirao sarode	0.04.04	0.11	(3877)
5441	manoj pandurang damera	0.02.60	0.07	(3079)
[6485]	[balaji dhope pawar			(3996)
5494	mangal shivraj gire	0.01.46	0.04	(3924)
5504	surekha sambhaji londhe	0.00.93	0.03	(3942)

5550	balaji bhujangrav lute	0.02.32	0.07	(3996)
5571	vithal chandu mokampalle	0.01.01	0.03	(4011)
5731	rishikesh ramrao chopade	0.01.11	0.03	(4194)
5876	gangaram hari mahabale	0.01.30	0.04	(4367)
[5888]	[sananda-dasharathrao-chouhan]			(4440)
5950	urmila anil mundada			(4440)
	monika piyush avadhiya			(4440)
	-----samike Area-----	0.04.28	0.12	

June Mutation No. (1398) (1633) (1685) (1687) (1695) (1848) (1967) (1984) (1988) (1989) (2012) (2060) (2234) (2283) (2346) (2360) (2361) (2362) (2363) (2393) (2486) (2488) (2515) (2516) (2517) (2518) (2545) (2546) (2547) (2548) (2549) (2570) (2588) (2623) (2645) (2677) (2691) (2709) (2722) (2723) (2724) (2725) (2726) (2770) (2871) (2950) (2951) (2952) (2953) (2954) (2955) (2997) (2998) (2999) (3093) (3201) (3232) (3233) (3234) (3383) (3487) (3492) (3494) (3497) (3498) (3516) (3571) (3587) (3588) (3669) (3673) (3715) (3889) (4131) (4375) (4402) (4560)

seema ani bhumapan chitthe :

suchana : yah sanketasthavar darshavileli mahiti he konatyahi shasakiy athawa kaydeysheer babinsathi vaprata yenar nahi.

Village namuna bara (pikanchi nondavhi)

[Maharashtra Land Records Revenue Records of Right and Registers (Book Keeping) Rule 1971 yatil niam 29]

Village :- pangari tarfe asdvan (544742)

Taluka :- nanded

District :- nanded

gat kramank v upavibhag : 232

Details of Area Under Crop								Uncultivable Land		Remark
Year	Season	khata kramank	Crop Type	Name of Crop	Irrigated	Non irrigated	Irrigation Equipment	Type	Area	
(1)	(2)	(3)	(4)	(5)	(6)	(7)	(8)	(9)	(10)	(11)
					hey.r. chou.me	hey.r. chou.me			hey.r. chou.me	
2023-24	kharip	106*	nirbhel	soyabean		2.3500				
		5123*	nirbhel	soyabean	0.2750		sarkari kalwa			
		5125*	nirbhel	soyabean	0.2700		sarkari kalwa			
	sampooren varsh	5124*	nirbhel	khodwa us	0.2700		buervel			

Note : * sadrachi nond mobile ap dvaren ghenet aleli ahe


suchana : yah sanketasthavar darshavileli mahiti he konatyahi shasakiy athawa kaydeysheer babinsathi vaprata yenar nahi.


DISCLAIMER: Machine aided Transliteration has been used to make available information in other languages for the benefit of users who may prefer to access information on this portal in their native language. The transliterated contents are therefore prone to occasional inconsistencies that may kindly be overlooked. The content in the < Marathi > language will be considered as sacrosanct.

सुचना : या संकेतस्थळावर दर्शविलेली माहिती ही कोणत्याही शासकीय अथवा कायदेचीर बाबीसाठी वापरता येणार नाही.

जमाबंदी आयुक्त आणि संचालक भूमि अभिलेख कार्यालय
तिसरा मजला, नवीन प्रवासकीय इमारत, कोन्सिल हॉल समोर, पुणे
दूरध्वनी : ०२०-२६०४०००६, ई-मेल : dlmah@dotmah[at]nic[dot]in

Best viewed with resolution 1366*768 in Firefox, Chrome, IE.


PRINCIPAL/DIRECTOR
Nanded Physiotherpay College
& Research Center, Nanded.

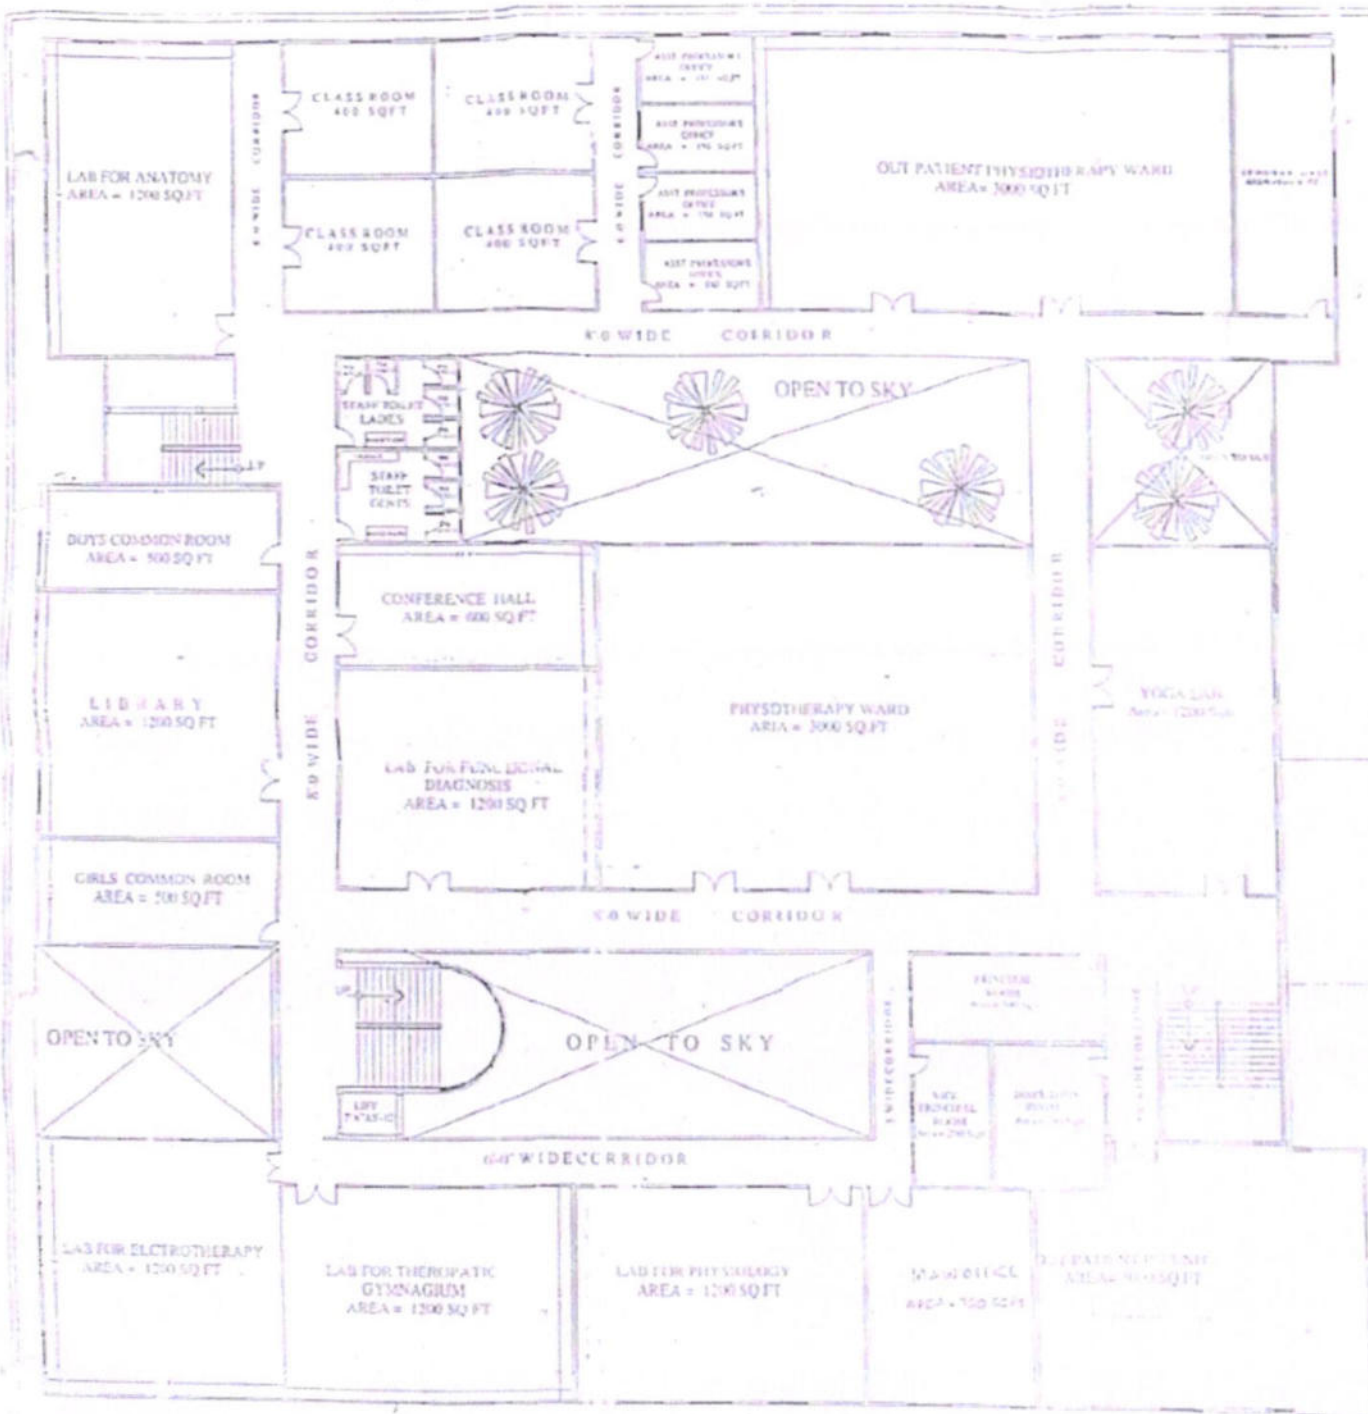

FOURTH FLOOR PLAN

PROPOSED FOURTH FLOOR PLAN FOR
 NANDED PHYSIOTHERAPY COLLEGE
 & RESEARCH CENTRE IN SURVEY NO.
 230, 231, 232 RUN BY
 SHRI GURUDATTAPRATISTHAN NANDED
 AT PANGARI VILLAGE,
 Tq & Dist. NANDED (MAHARASTRA).

PROPERTY BELONGS TO
 SHRI GURUDATTA PRATISHTHAN, NANDED

REFERENCE:

PROPOSED 
 EXISTING 
 SCALE 0-1"=16'



TOTAL PLINTH AREA = 30,000 SQ.FTS

Coor

M.D.

CRUTHI Consultants
 023-115/4A Tyagaraya Nagar,
 Opp. Fruit Market, Kolhapur,
 Dist. Kolhapur, Maharashtra - 560 060
 Ph. 040-24041002

OWNER'S SIGN

CONSULTANT'S SIGN

CRUTHI CONSULTANTS
 Structural Engineers & Architects
 23-115/4A, Tyagaraya Nagar
 Kolhapur,
 Hyderabad-500 060
 Tele : 040-24041892
 Cell : 9246502056
 Email: jbhoomrao@rediffmail.com



A. J. J. J.
PRINCIPAL/DIRECTOR
 Nanded Physiotherapy College
 & Research Center, Nanded.



HOSPITAL

16	Hospital Details	Details on College Website	Adequate/ Inadequate
a.	Name of the Hospital : Dr. Shankarrao Chavan Govt. Medical College, At. Vishnpuri, Tq. & Post. Vishnupuri, Nanded. Bed Strength : 20 Number of beds registered as per BNH act: Attached	Yes	Adequate
b.	Name of the Hospital : Yashosai Hospital Neuro Surgical & Trauma Care Centre, Nanded. Bed Strength : 100 Number of beds registered as per BNH act: Attached		
c.	Name of the Hospital : Yashosai Critical Care, Nanded Bed Strength : 75 Number of beds registered as per BNH act: Attached		
d.	Name of the Hospital : Yashosai Orthopedic Hospital, Nanded. Bed Strength : 50 Number of beds registered as per BNH act: Attached		
e.	Name of the Hospital : Dhonde Hospital, Nanded. Bed Strength : 21 Number of beds registered as per BNH act: Attached		
f.	Name of the Hospital : Ashwini Hospital, Nanded. Bed Strength : 45 Number of beds registered as per BNH act: Attached		
g.	Name of the Hospital : Swami Vivekanand Hospital, Nanded. Bed Strength : 50 Number of beds registered as per BNH act: Attached		
h.	Name of the Hospital : Shri Guruji Rugnalaya, Nanded. Bed Strength : 140 Number of beds registered as per BNH act: Attached		

17	Clinical Facilities : Parent / Attached Hospital (Govt./Civil/Private) Must be within 10 km radius of the College		
a.	Total built up area of Hospital (in Sq. Ft.) : As per norms	Yes	Adequate
b.	Whether Hospital is registered under any act under Local Authority such as Corporation, Municipality, Gram Panchayat etc.: (Please attach copy of registration certificate)	Yes	Adequate
c.	Whether Casualty is available and functional:	Yes	Adequate
18	Required Beds (UG & PG) Indoor and Outdoor Facility (as per M.S.R.)		Adequate
19	Ambulances: Owned, Hired		Hired
	Any other		-
	<ul style="list-style-type: none"> As per Central Council Norms/ University Norms, above Infrastructure must be available at College and all information with photographs must be uploaded on College Website. If Infrastructure is available, then mark "Adequate" & do not attach any documents. In case of "Inadequate", it must be marked as "Inadequate" with documentary evidence. 		


PRINCIPAL/DIRECTOR
Nanded Physiotherapy College
Dean/ Principal Stamp & Signature
Research Center, Nanded.



डॉ. शंकरराव चव्हाण शासकीय वैद्यकीय महाविद्यालय विष्णुपुरी, नांदेड.

Dr. Shankarrao Chavan Govt. Medical College Vishnupuri, Nanded.

Dean (O) Phone No. 02462-229274

Adm. Office Phone No. 02462 - 229277

Email: shncnanded@rediffmail.com

Acadmic Section 02462-229272

क्र. डॉ. शंकरराव चव्हाण शासकीय वैद्यकीय महाविद्यालय / विद्याशाखा / 10019 / 2023

दिनांक: 02/12/2023

प्रति,

मा. प्राचार्य/ संचालक,

नांदेड फिजीओथेरेपी कॉलेज अॅण्ड रिसर्च सेंटर,
नांदेड.

विषय:- श्री गुरुदत्त प्रतिष्ठाण नांदेड द्वारा संचलित नांदेड फिजीओथेरेपी कॉलेज
अॅण्ड रिसर्च सेंटर, नांदेड. मु. पांगरी गांव, पोस्ट विष्णुपुरी, ता. जि. नांदेड.
येथील डॉ. शंकरराव चव्हाण शासकीय वैद्यकीय महाविद्यालय व रुग्णालयाचे
मिळालेल्या संलग्नीकरणाचे करणे बाबत...

संदर्भ:- आपले पत्र क्र. ७१९/११/२०२३ दिनांक ०९.११.२०२३

उपरोक्त संदर्भीय विषयान्वये आपण या महाविद्यालयातील २० रुग्णखाटा शैक्षणिक
प्रयोजनार्थ मागणी केलेली आहे. त्या अनुषंगाने आपणास दिनांक १७.०५.२०२२ रोजी पासून
पुढिल एक वर्षाकरीता मा. संचालनालयाच्या तसेच शासनाच्या अटी व शर्तीच्या तसेच
महाराष्ट्र शासन निर्णय क्र. एचएसपी २०१५ / प्रक्र. १९६/ शिकाना/शिक्षण -१ / वै.शि.व
औ.द्र.विभाग मुंबई. दिनांक १२.१२.२०१७ च्या अधीन राहून दिनांक ०६.११.२०२३ ते
०५.११.२०२४ पर्यंत परवानगी देण्यात येत आहे.

तसेच आपणास कळविण्यात येते की, सदर कराराचे आपण तंतोतंत पालन करावे व
सदर कराराचा व शासनाच्या नियमाचे उल्लंघन झाल्यास हा करार तात्काळ संपुष्टात येईल.

Nanded Physiotherapy College
& Research Center, Nanded

Inward No.

189/12/2023

Date :


02/12/2023

अधिष्ठाता

डॉ. शंकरराव चव्हाण शासकीय वैद्यकीय

Dr. Shankarrao Chavan Govt.
Medical College, Vishnupuri Nanded

प्रत:- वैद्यकीय अधिक्षक, डॉ. शंकरराव चव्हाण शासकीय वैद्यकीय महाविद्यालय व रुग्णालय,
यांना माहितीस्तव व पुढिल कार्यवाहीस्तव रवाना.

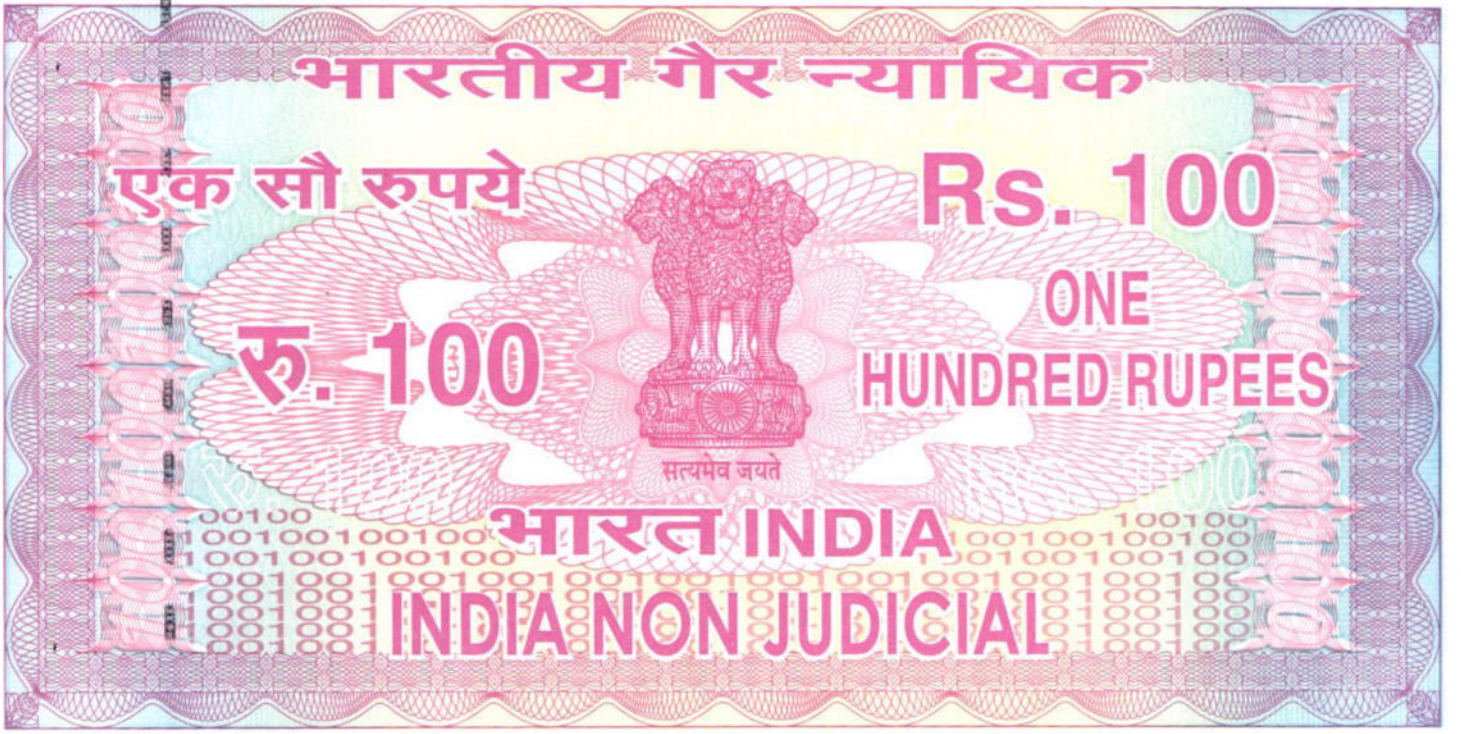

महाराष्ट्र MAHARASHTRA

© 2020 ©

YF 212645

पु.अ.क्र. 2840 दिनांक 25/06/2021

पु.वि.घे.नाव मंडार गांधार श. नंदे

कोणासाठी नंदे पु.वि. घे.नाव

पु.विक्रेत्याची सही सो.उषा शर्मा

पु.वि.चा पत्ता टेश्वरी रोड


न्यायालय जवळ नांदेड

पु.विक्रेता सो.उषा शर्मा

पगवना क्र. 3401010

पु.वि. घेणाऱ्याची सही

श. नंदे
जोडलेले असलेले सिले

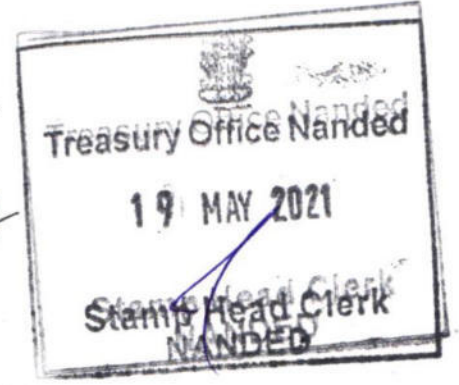


Memorandum of Understanding

BETWEEN

Shri Gurudatta Pratishtan Nanded's Nanded Physiotherapy College and Research Center, At. Pangri Village, behind SRTM University, Post. Vishnupuri, Tq. & Dist. Nanded 431606 through its authorized signatory of the ONE PART (hereafter **THE INSTITUTE**)

AND

Yashosai Hospital Neuro Surgical and Trauma Care Centre, Address – Yashoda Heights, Opp. Nagarjun Public School, Kautha, Nanded (hereafter **THE HOSPITAL**) through its authorized signatory of the OTHER PART.

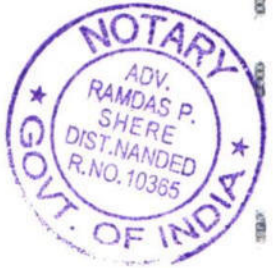

K. Shrivastava
DIRECTOR

Nanded Physiotherapy College
& Research Center, Nanded.

1



[Signature]
YASHOSAI HOSPITAL
Neurosurgical & Trauma Care Centre
Kautha, Nanded-431603 (M.S.)



PREAMBLES

Whereas **Shri Gurudatta Pratishthan Nanded's Nanded Physiotherapy College and Research Center**, At. Pangri Village, behind SRTM University, Post. Vishnupuri, Tq. & Dist. Nanded 431606, is an educational institute and **Yashosai Hospital Neuro Surgical and Trauma Care Centre**, Address – Yashoda Heights, Opp. Nagarjun Public School, Kautha, Nanded with **100 Beds** is running Hospital & Research Center. Interaction & contribution from the both hospital and college will help to achieve common goals.

The hospital will allow & extend its all facilities for making use of its instruments and devices by the students of **THE INSTITUTE** to treat patients of various departments such as Nursing, Physiotherapy & Rehabilitation, Medicine, Pediatrics, Surgery (Functional Operation Theater). Gynecology, Cardio – Respiratory Pathology (Clinical Laboratory), Geriatrics Physiotherapy and hence the M.O.U. will help in imparting practical training to students of **THE INSTITUTE**. The Faculties and students of **THE INSTITUTE**. Would be great help to the **THE HOSPITAL** in taking project which is related to statistics, economics and early treatment for cure of patients, rehabilitation of various patients.


AGREEMENT


THE INSTITUTE, agree to.

1. For exposure of the students in the clinical field and to understand the depth of Nursing, Physiotherapy & Rehabilitation, Operative surgery and Multispecialty Hospital services with diagnostic services as well as management in critical illnesses, a college shall have a Memorandum of understanding with **THE HOSPITAL** with required facilities of Operation Theatre, Intensive Care Unit, dialysis unit and advanced trauma unit and all other Multispecialty Hospital services for the management of critical patient.
2. Exchange information and data on training and skill.
3. Organize joint workshops/ seminars in the field Psychiatric, Nursing, Physiotherapy & Rehabilitation.
4. Organize visits by students & faculty to increase interaction.

EFFECTIVE DATE AND DURATION OF MOU

1. This MOU shall be effective from the date of its approval by competent authorities at both ends.

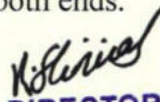
DIRECTOR 2
**Nanded Physiotherapy College
& Research Center, Nanded.**

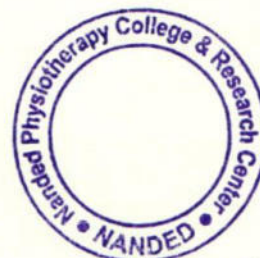


YASHOSAI HOSPITAL
Neurosurgical & Trauma Care Centre
Kautha, Nanded-431603 (M.S.)



- The duration of the MOU shall be for a period of 5 years from the effective date.
- Any clause or article of the MOU may be modified or amended by mutual agreement of both parties.

TERMINATION OF MOU

Despite the duration of the MOU, if any party wants to terminate the MOU in between, shall do so by informing the other party in writing.

SIGNATORIES OF THIS AGREEMENT

Signed on ___/07/2021

IN WITNESS WHEREOF, the undersigned, being duly authorized by their respective organizations, signs this MOU on the date as above written.

Signed by *K. Srinivas*

For and on behalf of

Shri Gurudatta Pratishthan Nanded's

Nanded Physiotherapy College and Research Center,

Address - At. Pangri Village, behind SRTM University, Post. Vishnupuri, Tq. & Dist. Nanded - 431 606

Signed by *[Signature]*


For and on behalf of

Yashosai Hospital Neuro Surgical and Trauma Care Centre,

Address - Yashoda Heights, Opp. Nagarjun Public School, Kautha, Nanded


YASHOSAI HOSPITAL
Neurosurgical & Trauma Care Centre
Kautha, Nanded-431603 (M.S.)

- 1 JUL 2021

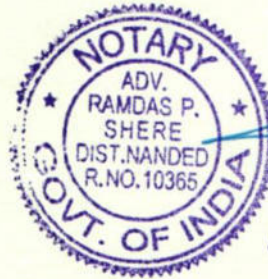

BEFORE ME

[Signature]
RAMDAS P. SHERE
Advocate & Notary
Dist. & Sess. Court, Nanded.
Appointed by Govt. of India
Mob.: 9822915069

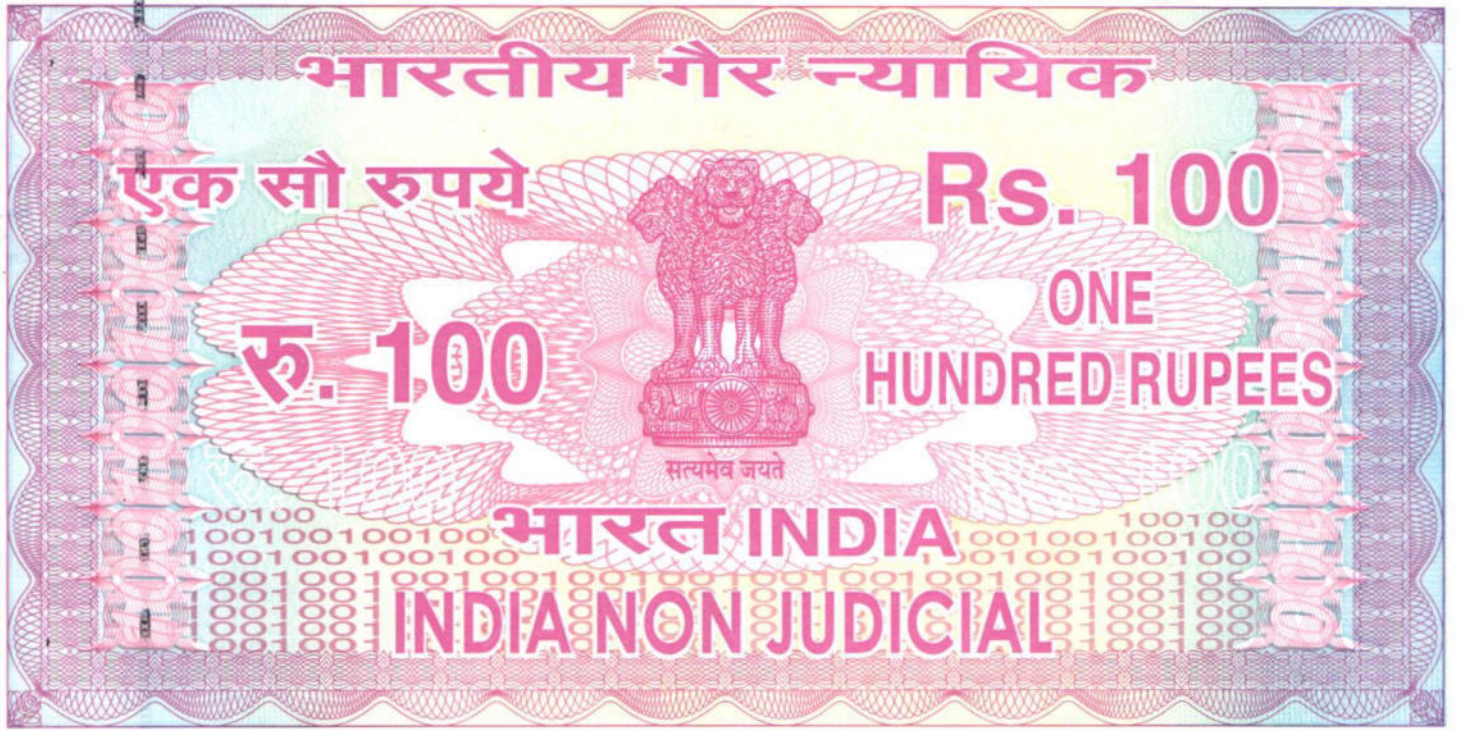

महाराष्ट्र MAHARASHTRA

2020

YF 212644

मु.अ.क्र. 2539 दिनांक 15/06/2021

मु.वि.चे.नाव

कोणासाठी

मु.विक्रेत्याची सही

मु.वि.चा पत्ता


न्यायालय जवळ नांदेड

मु.विक्रेता सौ.उषा शर्मा

भग्वाना क्रं. 3401020

मु.वि. घेणाऱ्याची सही

श. जाडे
मु.वि.चे.नाव
कोणासाठी
मु.विक्रेत्याची सही
मु.वि.चा पत्ता
न्यायालय जवळ नांदेड
मु.विक्रेता सौ.उषा शर्मा
भग्वाना क्रं. 3401020
मु.वि. घेणाऱ्याची सही

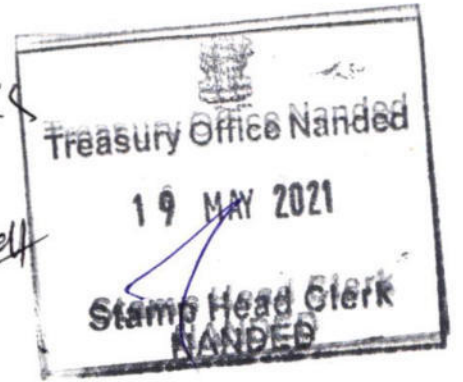


Memorandum of Understanding

BETWEEN

Shri Gurudatta Pratishthan Nanded's Nanded Physiotherapy College and Research Center, At. Pangri Village, behind SRTM University, Post. Vishnupuri, Tq. & Dist. Nanded 431606 through its authorized signatory of the ONE PART (hereafter **THE INSTITUTE**)

AND

Yashosai Critical Care, Address - 4th Floor, Yashoda Heights, Opp. of Nagarjuna Public School, New Kautha, Nanded - 431 602 (hereafter **THE HOSPITAL**) through its authorized signatory of the OTHER PART.

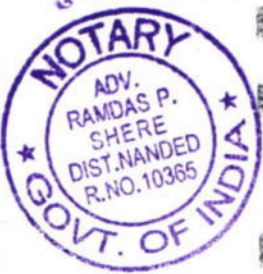

K. Srinivas
DIRECTOR
Nanded Physiotherapy College
& Research Center, Nanded.

1





PREAMBLES

Whereas **Shri Gurudatta Pratishthan Nanded's Nanded Physiotherapy College and Research Center**, At. Pangri Village, behind SRTM University, Post. Vishnupuri, Tq. & Dist. Nanded 431606, is an educational institute and **Yashosai Critical Care**, Address – 4th Floor, Yashoda Heights, Opp. of Nagarjuna Public School, New Kautha, Nanded – 431 602 with **75 Beds** is running Hospital & Research Center. Interaction & contribution from the both hospital and college will help to achieve common goals.

The hospital will allow & extend its all facilities for making use of its instruments and devices by the students of **THE INSTITUTE** to treat patients of various departments such as Nursing, Physiotherapy & Rehabilitation, Medicine, Pediatrics, Surgery (Functional Operation Theater). Gynecology, Cardio – Respiratory Pathology (Clinical Laboratory), Geriatrics Physiotherapy and hence the M.O.U. will help in imparting practical training to students of **THE INSTITUTE**. The Faculties and students of **THE INSTITUTE**. Would be great help to the **THE HOSPITAL** in taking project which is related to statistics, economics and early treatment for cure of patients, rehabilitation of various patients.

AGREEMENT

THE INSTITUTE, agree to.

1. For exposure of the students in the clinical field and to understand the depth of Nursing, Physiotherapy & Rehabilitation, Operative surgery and Multispecialty Hospital services with diagnostic services as well as management in critical illnesses, a college shall have a Memorandum of understanding with **THE HOSPITAL** with required facilities of Operation Theatre, Intensive Care Unit, dialysis unit and advanced trauma unit and all other Multispecialty Hospital services for the management of critical patient.
2. Exchange information and data on training and skill.
3. Organize joint workshops/ seminars in the field Psychiatric, Nursing, Physiotherapy & Rehabilitation.
4. Organize visits by students & faculty to increase interaction.

EFFECTIVE DATE AND DURATION OF MOU

1. This MOU shall be effective from the date of its approval by competent authorities at both ends.

K. Shivaji
DIRECTOR
Nanded Physiotherapy College & Research Center, Nanded.





- The duration of the MOU shall be for a period of 5 years from the effective date.
- Any clause or article of the MOU may be modified or amended by mutual agreement of both parties.

TERMINATION OF MOU

Despite the duration of the MOU, if any party wants to terminate the MOU in between, shall do so by informing the other party in writing.

SIGNATORIES OF THIS AGREEMENT

Signed on ___/07/2021

IN WITNESS WHEREOF, the undersigned, being duly authorized by their respective organizations, signs this MOU on the date as above written.

Signed by *K. Srinivas*

For and on behalf of

Shri Gurudatta Pratishthan Nanded's
Nanded Physiotherapy College and Research Center,
 Address - At. Pangri Village, behind SRTM University, Post. Vishnupuri, Tq. & Dist. Nanded – 431 606



Signed by *D. Patil*

For and on behalf of

Yashosai Critical Care,
 Address – 4th Floor, Yashoda Heights, Opp. of Nagarjuna Public School, New Kautha, Nanded – 431 602



YASHOSAI CRITICAL CARE
 Kautha, Nanded-431603.

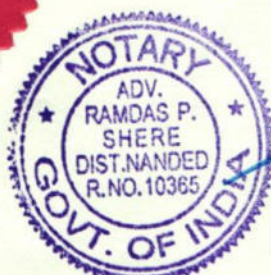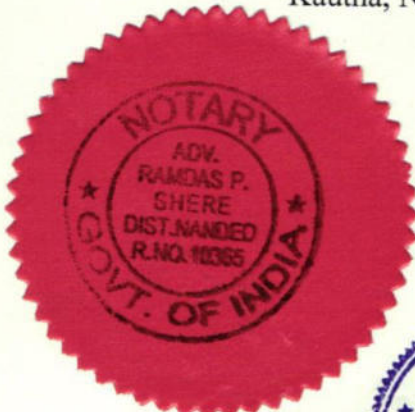


- 1 JUL 2021
BEFORE ME
R. Srinivas
RAMDAS P. SHERE
 Advocate & Notary
 Dist. & Sess. Court, Nanded.
 Appointed by Govt. of India
 Mob.: 9822915069

D. Patil



YASHOSAI CRITICAL CARE
 Kautha, Nanded-431603.

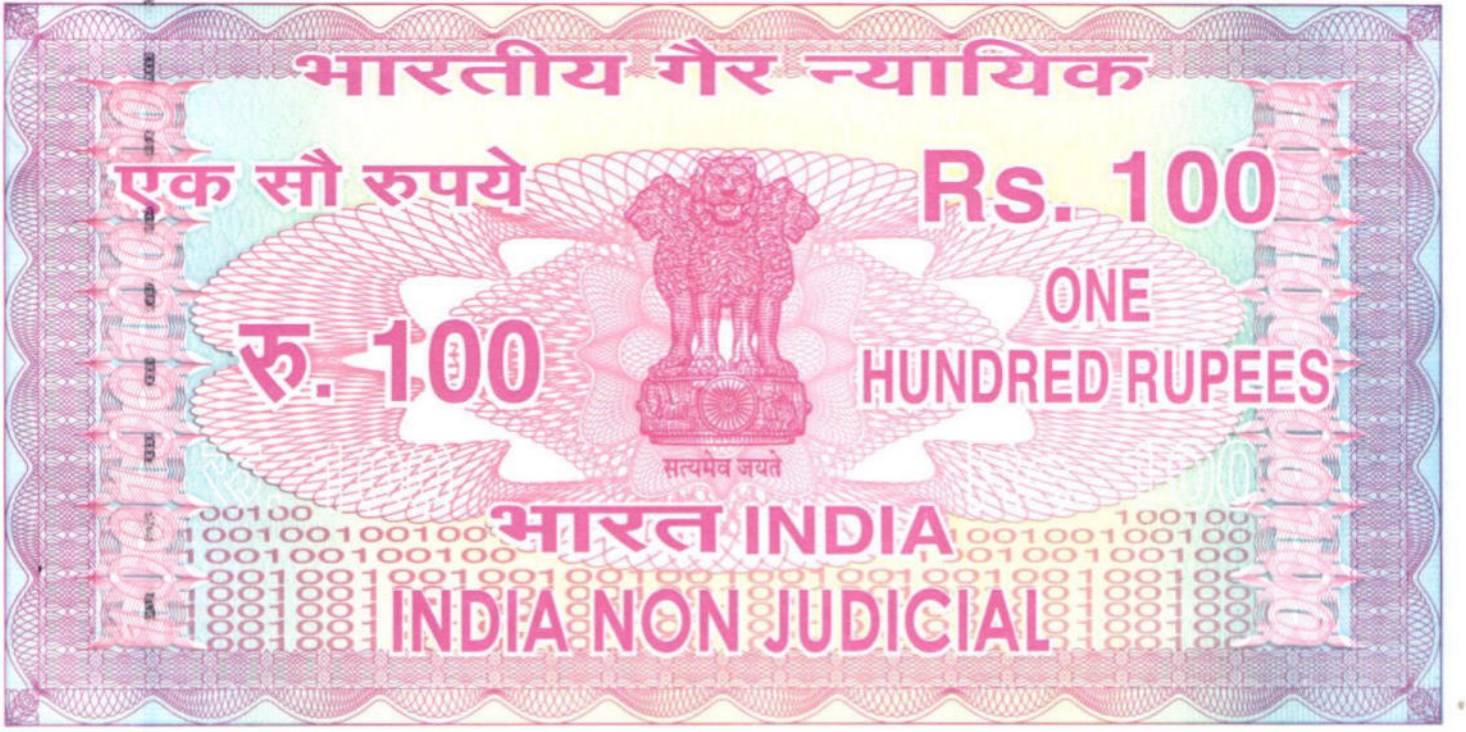

महाराष्ट्र MAHARASHTRA

2020

YF 212646

क्र. अ 284) दिनांक 25/06/2021

धु. वि. घे. नाव श्री. गोविंद शारदा श. नौस
कोणासाठी न. वि. घे. नाव श्री. उषा शर्मा डॉ. अ. वि. घे. नाव श्री. उषा शर्मा

धु. विक्रेत्याची सही श्री. उषा शर्मा


धु. वि. घे. पता स्टेशन रोड

न्यायालय जवळ नुंटेड

धु. विक्रेता श्री. उषा शर्मा

धु. वि. घे. नाव क्र. 340/020

धु. वि. घे. नावची सही

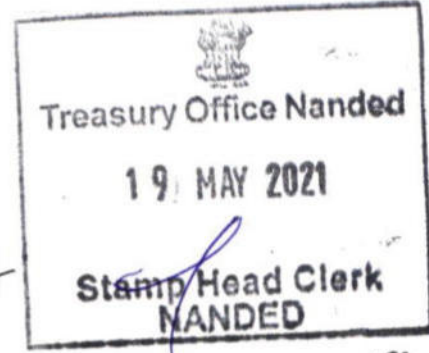

Memorandum of Understanding

BETWEEN


Shri Gurudatta Pratishthan Nanded's Nanded Physiotherapy College and Research Center, At. Pangri Village, behind SRTM University, Post. Vishnupuri, Tq. & Dist. Nanded 431606 through its authorized signatory of the ONE PART (hereafter **THE INSTITUTE**)

AND

Yashosai Orthopaedic Hospital, Address – Opp. Nagarjun Public School, Kautha, Nanded (hereafter **THE HOSPITAL**) through its authorized signatory of the OTHER PART.

K. S. S. S.
DIRECTOR
Nanded Physiotherapy College
& Research Center, Nanded.

1

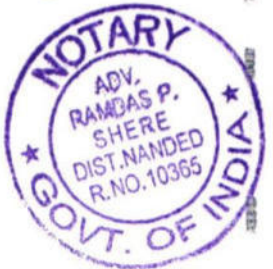



PREAMBLES

Whereas **Shri Gurudatta Pratishthan Nanded's Nanded Physiotherapy College and Research Center**, At. Pangri Village, behind SRTM University, Post. Vishnupuri, Tq. & Dist. Nanded 431606, is an educational institute and **Yashosai Orthopaedic Hospital**, Address – Opp. Nagarjun Public School, Kautha, Nanded with **50 Beds** is running Hospital & Research Center. Interaction & contribution from the both hospital and college will help to achieve common goals.

The hospital will allow & extend its all facilities for making use of its instruments and devices by the students of **THE INSTITUTE** to treat patients of various departments such as Nursing, Physiotherapy & Rehabilitation, Medicine, Pediatrics, Surgery (Functional Operation Theater). Gynecology, Cardio – Respiratory Pathology (Clinical Laboratory), Geriatrics Physiotherapy and hence the M.O.U. will help in imparting practical training to students of **THE INSTITUTE**. The Faculties and students of **THE INSTITUTE**. Would be great help to the **THE HOSPITAL** in taking project which is related to statistics, economics and early treatment for cure of patients, rehabilitation of various patients.

AGREEMENT

THE INSTITUTE, agree to.


1. For exposure of the students in the clinical field and to understand the depth of Nursing, Physiotherapy & Rehabilitation, Operative surgery and Multispecialty Hospital services with diagnostic services as well as management in critical illnesses, a college shall have a Memorandum of understanding with **THE HOSPITAL** with required facilities of Operation Theatre, Intensive Care Unit, dialysis unit and advanced trauma unit and all other Multispecialty Hospital services for the management of critical patient.
2. Exchange information and data on training and skill.
3. Organize joint workshops/ seminars in the field Psychiatric, Nursing, Physiotherapy & Rehabilitation.
4. Organize visits by students & faculty to increase interaction.

EFFECTIVE DATE AND DURATION OF MOU

1. This MOU shall be effective from the date of its approval by competent authorities at both ends.
2. The duration of the MOU shall be for a period of 5 years from the effective date.


DIRECTOR
Nanded Physiotherapy College
& Research Center, Nanded.

2

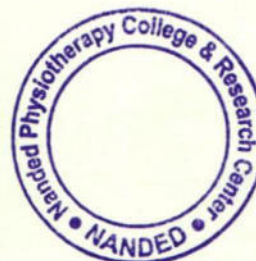



3. Any clause or article of the MOU may be modified or amended by mutual agreement of both parties.

TERMINATION OF MOU

Despite the duration of the MOU, if any party wants to terminate the MOU in between, shall do so by informing the other party in writing.

SIGNATORIES OF THIS AGREEMENT

Signed on ___/07/2021

IN WITNESS WHEREOF, the undersigned, being duly authorized by their respective organizations, signs this MOU on the date as above written.

Signed by *V. Shrinivas*

For and on behalf of

Shri Gurudatta Pratishthan Nanded's

Nanded Physiotherapy College and Research Center,



Address - At. Pangri Village, behind SRTM University, Post. Vishnupuri, Tq. & Dist. Nanded - 431 606

Signed by *D. Babar*

For and on behalf of

Yashosai Orthopaedic Hospital,

Address - Opp. Nagarjun Public School, Kautha, Nanded

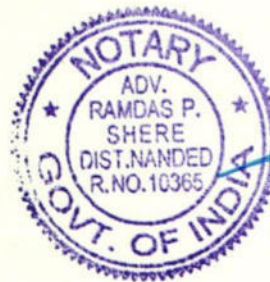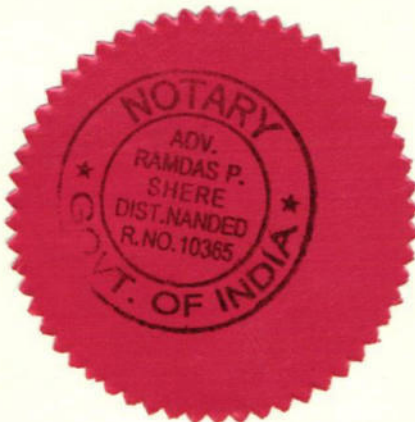

- 1 JUL 2021

BEFORE ME


RAMDAS P. SHERE

Advocate & Notary

Dist. & Sess. Court, Nanded.

Appointed by Govt. of India

Mob.: 9822915069

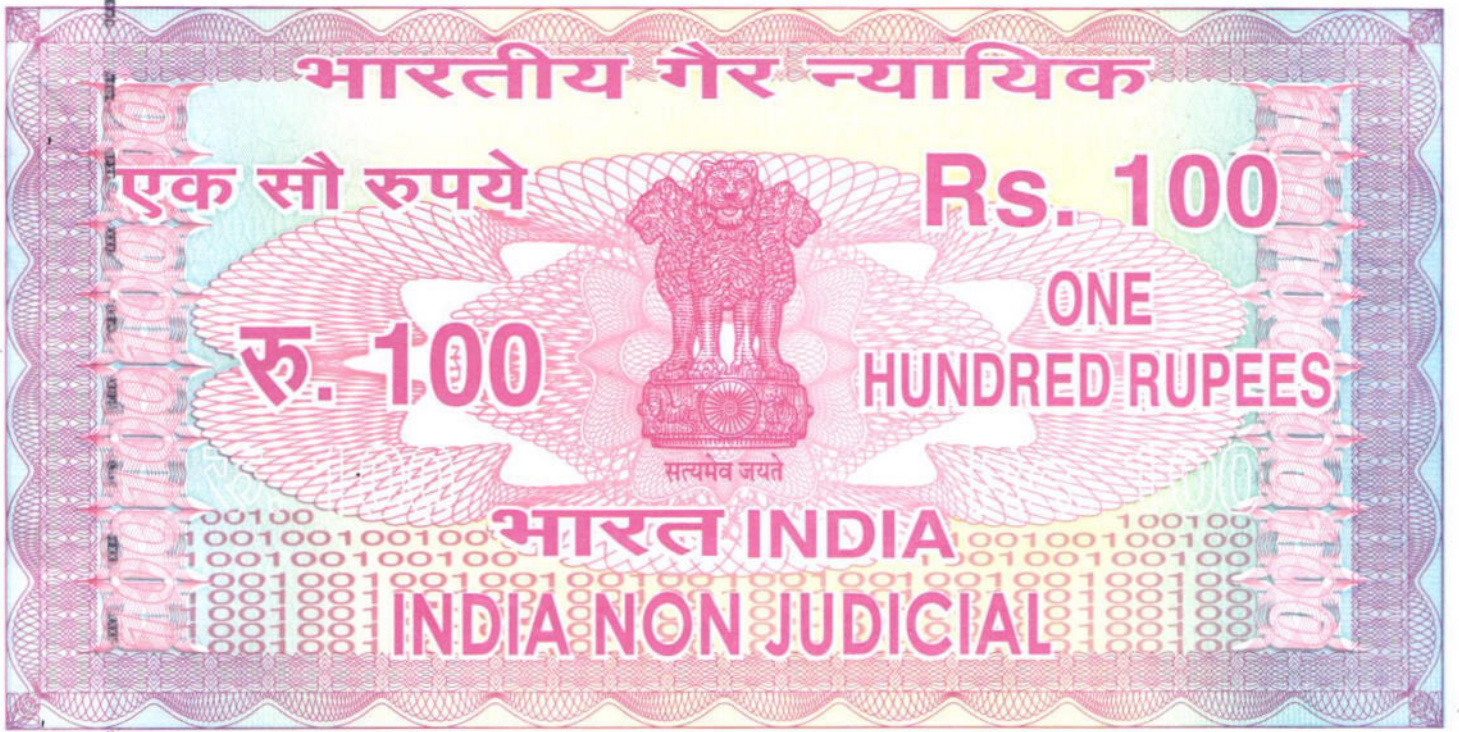

महाराष्ट्र MAHARASHTRA

2020

YF 212642

मु.अ. 2837 दिनांक 25/06/2021

मु.वे.घे.नाव - मंगेश गाडवीर (ज. नंदे)
कोणासाठी - नंदे प्रिजा येरवी डॉ. अंजु शिंदे

मु.विक्रेत्याची सही सौ. उषा शर्मा


मु.वि.चा पत्ता - स्टेशन रोड

न्यायालय जवळ नंदेड

मु.विक्रेता - सौ. उषा शर्मा

भगवाना क्र. 3401020

मु.वे.घे.नावाची सही

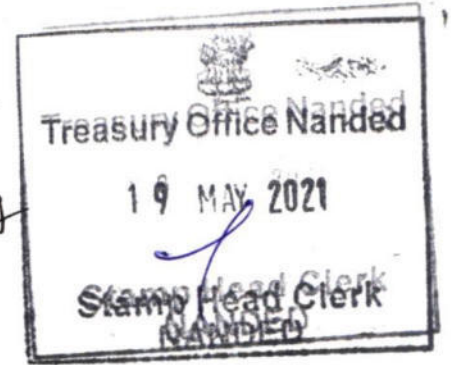

Memorandum of Understanding

BETWEEN

Shri Gurudatta Pratishthan Nanded's Nanded Physiotherapy College and Research Center, At. Pangri Village, behind SRTM University, Post. Vishnupuri, Tq. & Dist. Nanded 431606 through its authorized signatory of the ONE PART (hereafter **THE INSTITUTE**)

AND

Dhonde Hospital, Address - Shivaji Nagar, Nanded (hereafter **THE HOSPITAL**) through its authorized signatory of the OTHER PART.


PREAMBLES

Whereas Shri Gurudatta Pratishthan Nanded's Nanded Physiotherapy College and Research Center, At. Pangri Village, behind

1



K. S. S. S.
DIRECTOR
Nanded Physiotherapy College
& Research Center, Nanded.

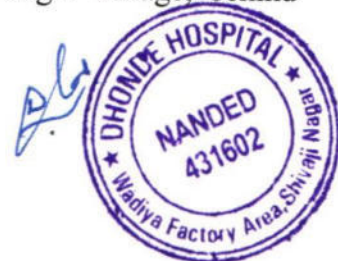



SRTM University, Post. Vishnupuri, Tq. & Dist. Nanded 431606, is an educational institute and **Dhonde Hospital**, Address – Shivaji Nagar, Nanded with **21 Beds** is running Hospital & Research Center. Interaction & contribution from the both hospital and college will help to achieve common goals.

The hospital will allow & extend its all facilities for making use of its instruments and devices by the students of **THE INSTITUTE** to treat patients of various departments such as Nursing, Physiotherapy & Rehabilitation, Medicine, Pediatrics, Surgery (Functional Operation Theater). Gynecology, Cardio – Respiratory Pathology (Clinical Laboratory), Geriatrics Physiotherapy and hence the M.O.U. will help in imparting practical training to students of **THE INSTITUTE**. The Faculties and students of **THE INSTITUTE**. Would be great help to the **THE HOSPITAL** in taking project which is related to statistics, economics and early treatment for cure of patients, rehabilitation of various patients.

AGREEMENT

THE INSTITUTE, agree to.

1. For exposure of the students in the clinical field and to understand the depth of Nursing, Physiotherapy & Rehabilitation, Operative surgery and Multispecialty Hospital services with diagnostic services as well as management in critical illnesses, a college shall have a Memorandum of understanding with **THE HOSPITAL** with required facilities of Operation Theatre, Intensive Care Unit, dialysis unit and advanced trauma unit and all other Multispecialty Hospital services for the management of critical patient.
2. Exchange information and data on training and skill.
3. Organize joint workshops/ seminars in the field Psychiatric, Nursing, Physiotherapy & Rehabilitation.
4. Organize visits by students & faculty to increase interaction.

EFFECTIVE DATE AND DURATION OF MOU

1. This MOU shall be effective from the date of its approval by competent authorities at both ends.
2. The duration of the MOU shall be for a period of 5 years from the effective date.
3. Any clause or article of the MOU may be modified or amended by mutual agreement of both parties.

2

K. Srinivas
DIRECTOR

Nanded Physiotherapy College & Research Center, Nanded.





THERMINATION OF MOU

Despite the duration of the MOU, if any party wants to terminate the MOU in between, shall do so by informing the other party in writing.

SIGNATORIES OF THIS AGREEMENT

Signed on ___/07/2021

IN WITNESS WHEREOF, the undersigned, being duly authorized by their respective organizations, signs this MOU on the date as above written.


Signed by *K. Srinivas*

For and on behalf of

Shri Gurudatta Pratishthan Nanded's

Nanded Physiotherapy College and Research Center,

Address - At. Pangri Village, behind SRTM University, Post. Vishnupuri, Tq. & Dist. Nanded - 431 606

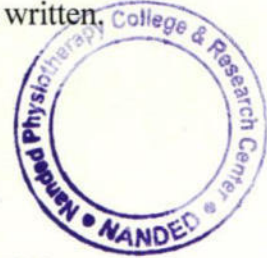


Signed by *Prad*

For and on behalf of

Dhonde Hospital,


Address - Shivaji Nagar, Nanded

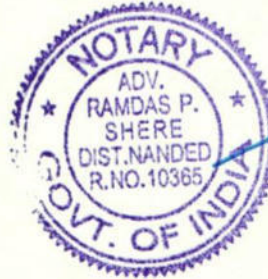

- 1 JUL 2021

BEFORE ME

Ramdas P. Shere
RAMDAS P. SHERE
Advocate & Notary
Dist. & Sess. Court, Nanded.
Appointed by Govt. of India
Mob.: 9822915069

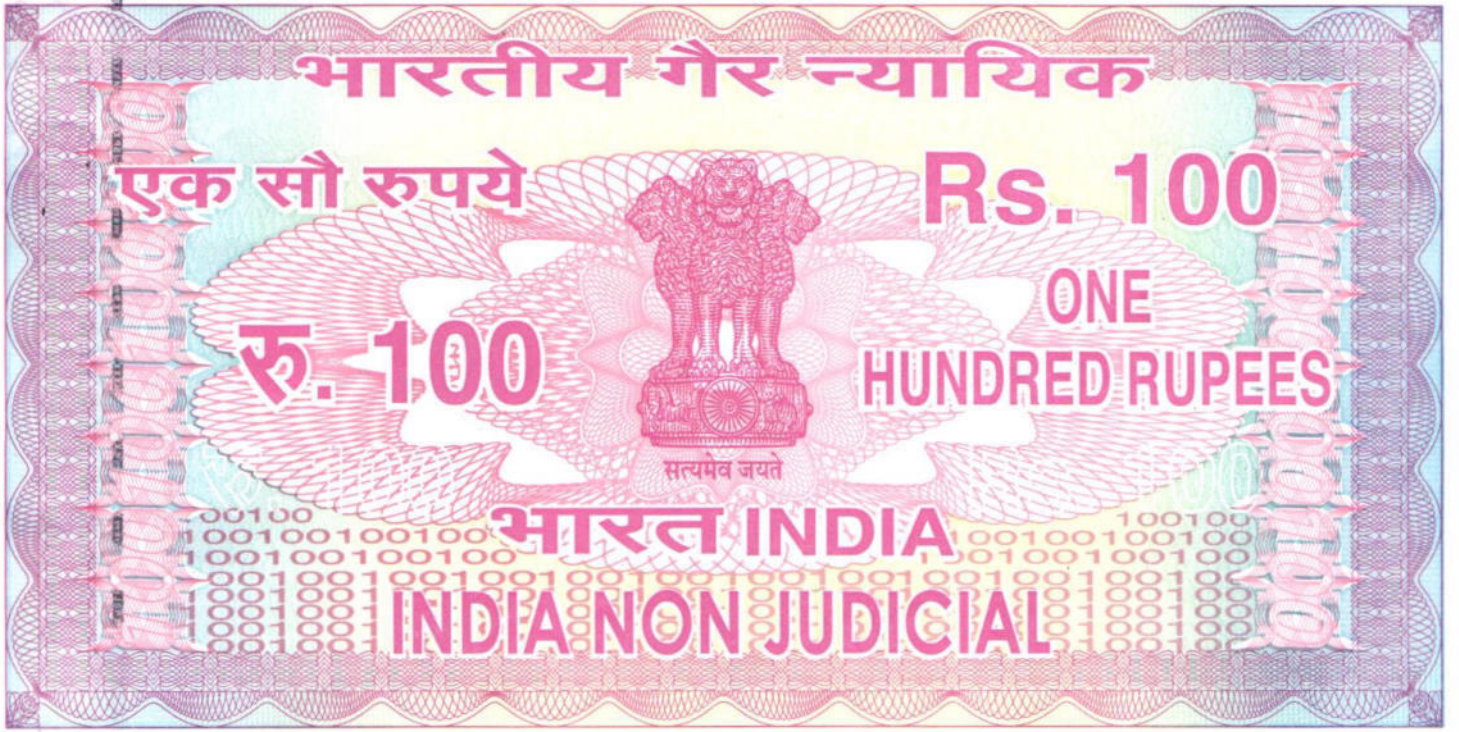

महाराष्ट्र MAHARASHTRA

2020

YF 212641

मु.प्र.क्र. 2836 दिनांक 25/06/2021

मु.वि.घे.नाव मंजरी गादेवार श. वारेस

कोणासाठी मंडूड डिजी थरेडि कॉलेज अंड रिसर्च सेंटर

मु.विक्रेत्याची सही सौ. उषा शर्मा


मु.वि.चा पता स्टेशन रोड

न्यायालय जवळ नंदेड

मु.विक्रेता सौ. उषा शर्मा

भगवाना क्रं. 3401020

मु.वि. घेणाऱ्याची सही

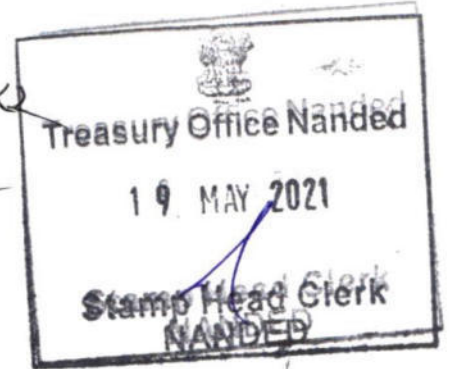

Memorandum of Understanding

BETWEEN

Shri Gurudatta Pratishthan Nanded's Nanded Physiotherapy College and Research Center, At. Pangri Village, behind SRTM University, Post. Vishnupuri, Tq. & Dist. Nanded 431606 through its authorized signatory of the ONE PART (hereafter **THE INSTITUTE**)

AND

Ashwini Hospital, Address – Shivaji Nagar, Nanded (hereafter **THE HOSPITAL**) through its authorized signatory of the OTHER PART.

PREAMBLES

Whereas Shri Gurudatta Pratishthan Nanded's Nanded Physiotherapy College and Research Center, At. Pangri Village, behind

1



K. Shrivastava
DIRECTOR
Nanded Physiotherapy College
& Research Center, Nanded.

Ramdas MB
**ASHWINI CRITICAL &
HEART CARE CENTRE Pvt. Ltd.**
SHIVAJI NAGAR, NANDED-431602



SRTM University, Post. Vishnupuri, Tq. & Dist. Nanded 431606, is an educational institute and **Ashwini Hospital**, Address – Shivaji Nagar, Nanded with **45 Beds** is running Hospital & Research Center. Interaction & contribution from the both hospital and college will help to achieve common goals.

The hospital will allow & extend its all facilities for making use of its instruments and devices by the students of **THE INSTITUTE** to treat patients of various departments such as Nursing, Physiotherapy & Rehabilitation, Medicine, Pediatrics, Surgery (Functional Operation Theater). Gynecology, Cardio – Respiratory Pathology (Clinical Laboratory), Geriatrics Physiotherapy and hence the M.O.U. will help in imparting practical training to students of **THE INSTITUTE**. The Faculties and students of **THE INSTITUTE**. Would be great help to the **THE HOSPITAL** in taking project which is related to statistics, economics and early treatment for cure of patients, rehabilitation of various patients.

AGREEMENT

THE INSTITUTE, agree to.

1. For exposure of the students in the clinical field and to understand the depth of Nursing, Physiotherapy & Rehabilitation, Operative surgery and Multispecialty Hospital services with diagnostic services as well as management in critical illnesses, a college shall have a Memorandum of understanding with **THE HOSPITAL** with required facilities of Operation Theatre, Intensive Care Unit, dialysis unit and advanced trauma unit and all other Multispecialty Hospital services for the management of critical patient.
2. Exchange information and data on training and skill.
3. Organize joint workshops/ seminars in the field Psychiatric, Nursing, Physiotherapy & Rehabilitation.
4. Organize visits by students & faculty to increase interaction.

EFFECTIVE DATE AND DURATION OF MOU

1. This MOU shall be effective from the date of its approval by competent authorities at both ends.
2. The duration of the MOU shall be for a period of 5 years from the effective date.
3. Any clause or article of the MOU may be modified or amended by mutual agreement of both parties.



K. Srinivas
DIRECTOR
Nanded Physiotherapy College
& Research Center, Nanded.

2

R. Srinivas
**ASHWINI CRITICAL &
HEART CARE CENTRE Pvt. Ltd.**
SHIVAJI NAGAR, NANDED-431602



TERMINATION OF MOU

Despite the duration of the MOU, if any party wants to terminate the MOU in between, shall do so by informing the other party in writing.

SIGNATORIES OF THIS AGREEMENT

Signed on ___/07/2021

IN WITNESS WHEREOF, the undersigned, being duly authorized by their respective organizations, signs this MOU on the date as above written.

Signed by *K. Srinivas*

For and on behalf of

**Shri Gurudatta Pratishthan Nanded's
Nanded Physiotherapy College and Research Center,**

Address - At. Pangri Village, behind SRTM University, Post. Vishnupuri, Tq.
& Dist. Nanded – 431 606




Signed by *Ramdas P. Shere*

For and on behalf of

Ashwini Hospital,

Address – Shivaji Nagar, Nanded

**ASHWINI CRITICAL &
HEART CARE CENTRE Pvt. Ltd.
SHIVAJI NAGAR, NANDED-431602**

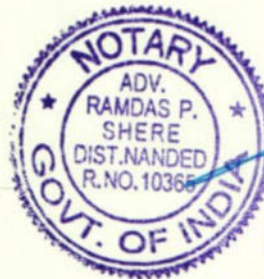

1- 1 JUL 2021

BEFORE ME

RAMDAS. P. SHERE
Advocate & Notary
Dist. & Sess. Court, Nanded,
Appointed by Govt. of India
Mob.: 9822915069




महाराष्ट्र MAHARASHTRA

2020

YF 212643

क्र. प्र. ३२६३६ दिनांक २५/०६/२०२१
मु. वि. घे. नाव. मंगेश ठारदार शि. ना. २
कोणासाठी. मंगेश ठारदार शि. ना. २
मु. विक्रेत्याची सही. सौ. उषा शर्मा
मु. वि. चा पता. स्टेशन रोड
न्यायालय जवळ नांदेड
मु. विक्रेता. सौ. उषा शर्मा
प्रगना क्र. ३४०१०२०
मु. वि. घेणाऱ्याची सही

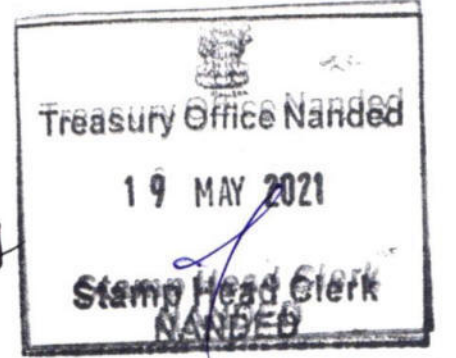

Memorandum of Understanding

BETWEEN

Shri Gurudatta Pratishthan Nanded's Nanded Physiotherapy College and Research Center, At. Pangri Village, behind SRTM University, Post. Vishnupuri, Tq. & Dist. Nanded 431606 through its authorized signatory of the ONE PART (hereafter **THE INSTITUTE**)

AND

Swami Vivekanand Hospital, Address – Annabhau Sathe Chowk, Nanded (hereafter **THE HOSPITAL**) through its authorized signatory of the OTHER PART.




K. Srinivas
DIRECTOR

Nanded Physiotherapy College & Research Center, Nanded.

1

Dr. Asha P. Vibhutar
डॉ. आशा पी. विभुतवार (राजत)
कोलंवीकर M.D.(O.B.G.Y.)
I-47852 Mob.9767620283

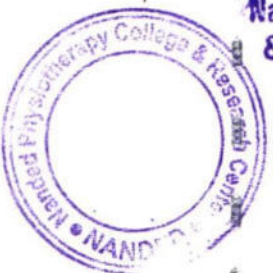



PREAMBLES

Whereas **Shri Gurudatta Pratishthan Nanded's Nanded Physiotherapy College and Research Center**, At. Pangri Village, behind SRTM University, Post. Vishnupuri, Tq. & Dist. Nanded 431606, is an educational institute and **Swami Vivekanand Hospital**, Address – Annabhau Sathe Chowk, Nanded with **50 Beds** is running Hospital & Research Center. Interaction & contribution from the both hospital and college will help to achieve common goals.

The hospital will allow & extend its all facilities for making use of its instruments and devices by the students of **THE INSTITUTE** to treat patients of various departments such as Nursing, Physiotherapy & Rehabilitation, Medicine, Pediatrics, Surgery (Functional Operation Theater). Gynecology, Cardio – Respiratory Pathology (Clinical Laboratory), Geriatrics Physiotherapy and hence the M.O.U. will help in imparting practical training to students of **THE INSTITUTE..** The Faculties and students of **THE INSTITUTE..** Would be great help to the **THE HOSPITAL** in taking project which is related to statistics, economics and early treatment for cure of patients, rehabilitation of various patients.

AGREEMENT

THE INSTITUTE, agree to.

1. For exposure of the students in the clinical field and to understand the depth of Nursing, Physiotherapy & Rehabilitation, Operative surgery and Multispecialty Hospital services with diagnostic services as well as management in critical illnesses, a college shall have a Memorandum of understanding with **THE HOSPITAL** with required facilities of Operation Theatre, Intensive Care Unit, dialysis unit and advanced trauma unit and all other Multispecialty Hospital services for the management of critical patient.
2. Exchange information and data on training and skill.
3. Organize joint workshops/ seminars in the field Psychiatric, Nursing, Physiotherapy & Rehabilitation.
4. Organize visits by students & faculty to increase interaction.

EFFECTIVE DATE AND DURATION OF MOU

1. This MOU shall be effective from the date of its approval by competent authorities at both ends.
2. The duration of the MOU shall be for a period of 5 years from the effective date.


K. Srinivas
DIRECTOR
Nanded Physiotherapy College
& Research Center, Nanded.

Dr. Asha P. Vibhute
डॉ. आशा पी. विभूतवार (राजत)
कोलंबीकर M.D.(O.B.G.Y.)
I-47852 Mob.9767620283

3. Any clause or article of the MOU may be modified or amended by mutual agreement of both parties.

TERMINATION OF MOU

Despite the duration of the MOU, if any party wants to terminate the MOU in between, shall do so by informing the other party in writing.

SIGNATORIES OF THIS AGREEMENT

Signed on ___/07/2021

IN WITNESS WHEREOF, the undersigned, being duly authorized by their respective organizations, signs this MOU on the date as above written.


Signed by *V. Shrinis*

For and on behalf of

Shri Gurudatta Pratishthan Nanded's

Nanded Physiotherapy College and Research Center,

Address - At. Pangri Village, behind SRTM University, Post. Vishnupuri, Tq. & Dist. Nanded - 431 606

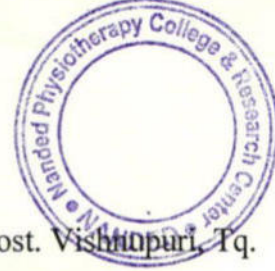


Signed by *Ashu*

For and on behalf of

Swami Vivekanand Hospital,

Address - Annabhau Sathe Chowk, Nanded

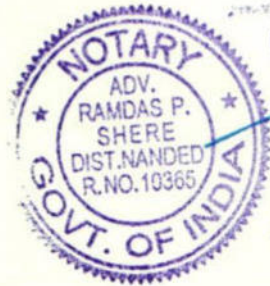


- 1 JUL 2021

BEFORE ME

Ashu
RAMDAS. P. SHERE
Advocate & Notary
Dist. & Sess. Court, Nanded.
Appointed by Govt. of India
Mob.: 9822915069

Ashu
डॉ. आशा पी. विभूतवार (राजत)
कोलंबीकर M.D.(OBGY)
I-47852 Mob.9767620283

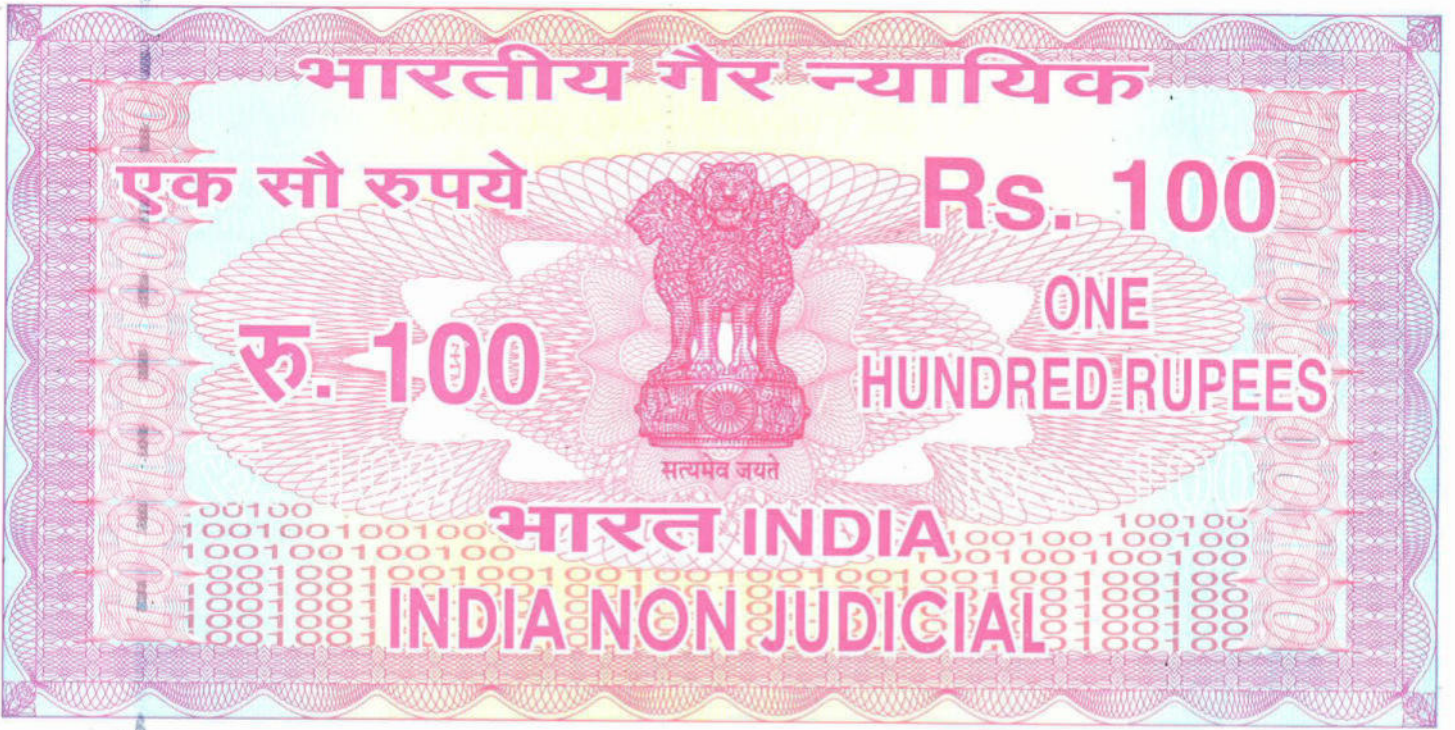

महाराष्ट्र MAHARASHTRA

2022

50AA 879106

सिवाय अधिकार पत्रासाठी Only For Affidavit
दिनांक 05/11/2023 दि. 6 NOV 2023
मु. वि. नं. १२१/२०२२/११८
कक्षा ११ मुंबई

1 NOV 2023



श्री. सु. शिरसाळ
श्री. शिरसाळ, महावाक्य केंद्र

Memorandum of Understanding

BETWEEN

Shri Gurudatta Pratishthan Nanded's Nanded Physiotherapy College and Research Center, At. Pangri Village, behind SRTM University, Post. Vishnpuri, Tq. & Dist. Nanded – 431606 through its authorized signatory of the ONE PART (hereafter **THE INSTITUTE**)

AND

Nandigram Vaidhyakiya Sahakari Sanstha's Shri Guruji Rugnalaya, Address- Bajaj Complex, Chhatrapati Chowk, Nanded (hereafter **THE HOSPITAL**) through its authorized signatory of the OTHER PART.



PREAMBLES

Wheres Shri Gurudatta Pratishthan Nanded's Nanded Physiotherapy College and Research Center, At. Pangri Village, behind SRTM University, Post. Vishnpuri, Tq. & Dist. Nanded – 431 606, is an educational institute and **Nandigram Vaidhyakiya Sahakari Sanstha's Shri Guruji Rugnalaya**, Address- Bajaj Complex, Chhatrapati Chowk, Nanded with 149 Beds is running Hospital & Research Center. Interaction & contribution from the both hospital and college will help to achieve common goals.

The hospital will allow & extend its all facilities for making use of its instruments and devices by the students of **THE INSTITUTE** to treat patients of various department such as nursing, Physiotherapy & Rehabilitation, Medicine, Pediatrics Surgery (Functional Operation Theater). Gynecology, Cardio – Respiratory Pathology (Clinical Laboratory), Geriatrics Physiotherapy and hence the MOU will help in imparting practical training to student of **THE INSTITUTE**. The Faculties and students of **THE INSTITUTE**. Would be great help to THE HOSPITAL in taking project which is related to statistics, economics and early treatment for cure of patients, rehabilitation of various patients.

AGREEMENT

THE INSTITUTE, agree to.

1. For exposure of the students in the clinical field and to understand the depth of Nursing, Physiotherapy & Rehabilitation, Operative surgery and Multispecialty Hospital services with diagnostic services as well as management in critical illnesses, a college shall have a Memorandum of understanding with THE HOSPITAL with required facilities of Operation Theatre, Intensive Care Unit, dialysis unit and advanced trauma unit and all other Multispecialty Hospital services for the management of critical patient.
2. Exchange information and data on training and skill.
3. Organize joint workshops/ seminars in the field Psychiatric, Nursing, Physiotherapy & Rehabilitation.
4. Organize visits by students & faculty to increase interaction.

EFFECTIVE DATE AND DURATION OF MOU

1. This MOU shall be effective from the date of its approval by competent authorities at both ends.
2. The duration of the MOU shall be for a period of 5 years from the effective date.
3. Any clause or article of the MOU may be modified or amended by mutual agreement of both parties.

TERMINATION OF MOU

Despite the duration of the MOU, if any party wants to terminate the MOU in between, shall do so by information the other party in writing.

SIGNATORIES OF THIS AGREEMENT

Signed on 06/Nov/2023

IN WITNESS WHEREOF, the undersigned, being duly authorized by their respective organizations, signs this MOU on the date as above written,

Signed by K. Shinde

For and on behalf of

Shri Gurudatta Pratishthan Nanded's

Nanded Physiotherapy College & Research Center,

Address- At. Pangri Village, behind SRMT University, Post. Vishnpuri, Tq. & Dist. Nanded
- 431 606.

Signed by [Signature]

For and behlf of

Nandigram Vaidhyakiya Sahakari Sanstha's

Shri Guruji Rughnalya,

Address- Bajaj Complex, Chhatrapati Chowk, Nanded

Shri Guruji Rughnalya

Chhatrapati Chowk,

Purna Road (Bk)

NANDED-431605

Reg.No.ZP0003

6 NOV 2023

"BEFORE ME"

6.11.2023



RAMDAS P. SHERE

Advocate & Notary
Dist. & Session Court, Nanded
(Appointed by Govt. of India)
Mob. No. 9822915069

